


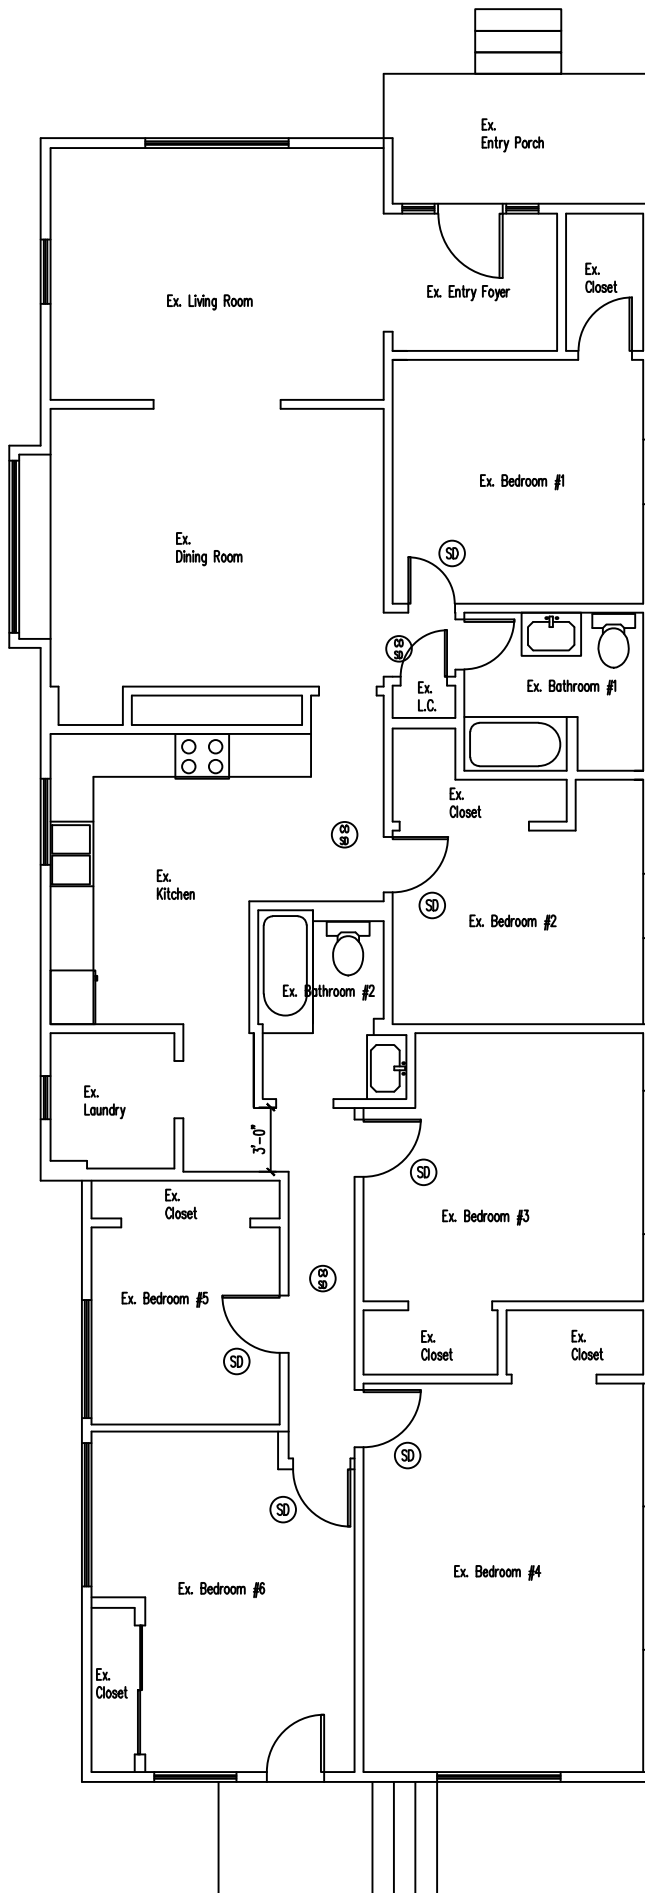

Existing Floor Plan

scale: 1/4" = 1'-0"

