


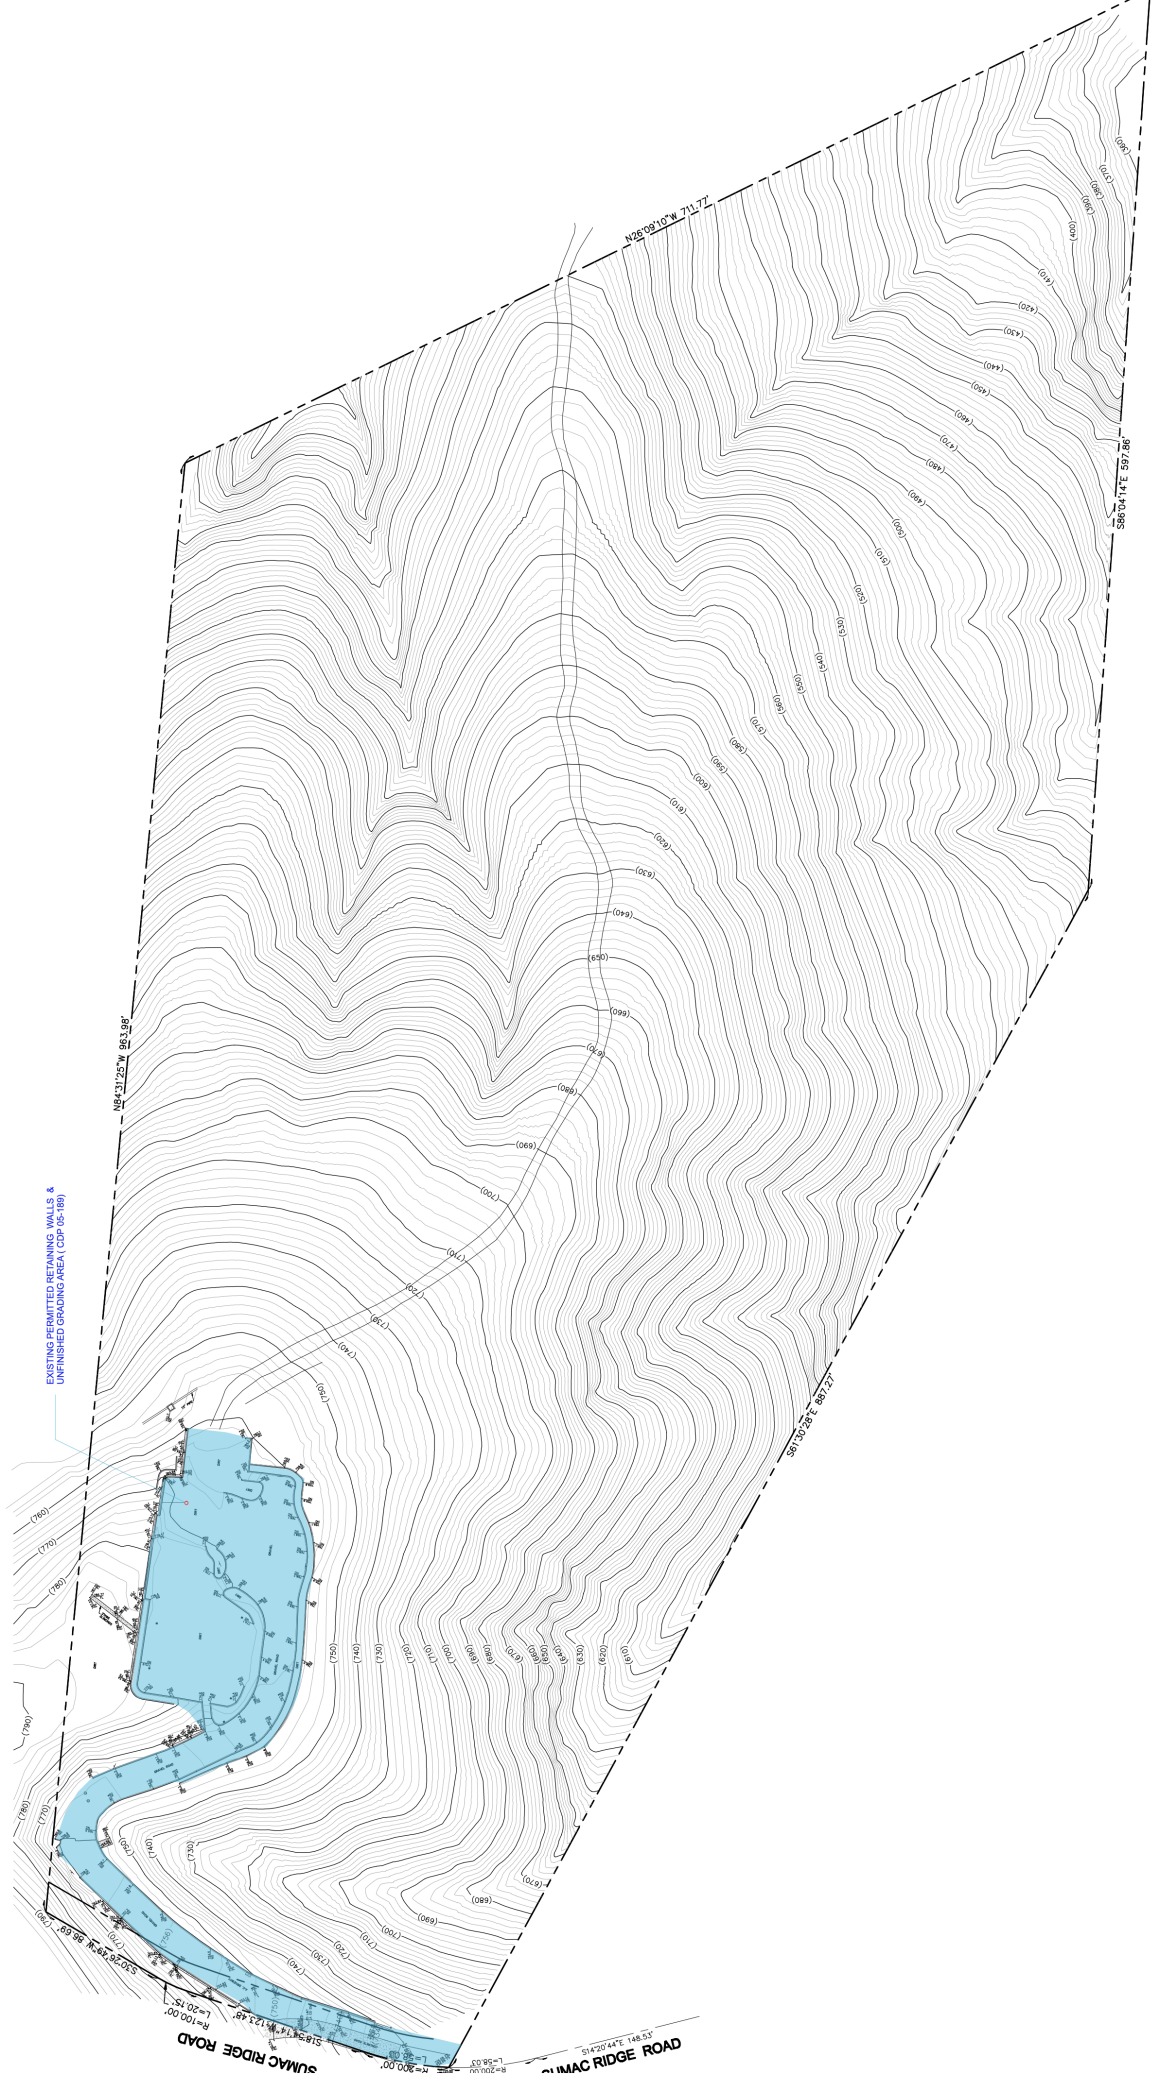

EXISTING PERMITTED RETAINING WALLS &
UNFINISHED GRAZING AREA (CDP 05-188)