



Project Name:

9811 Vermont - 3-Story Apts

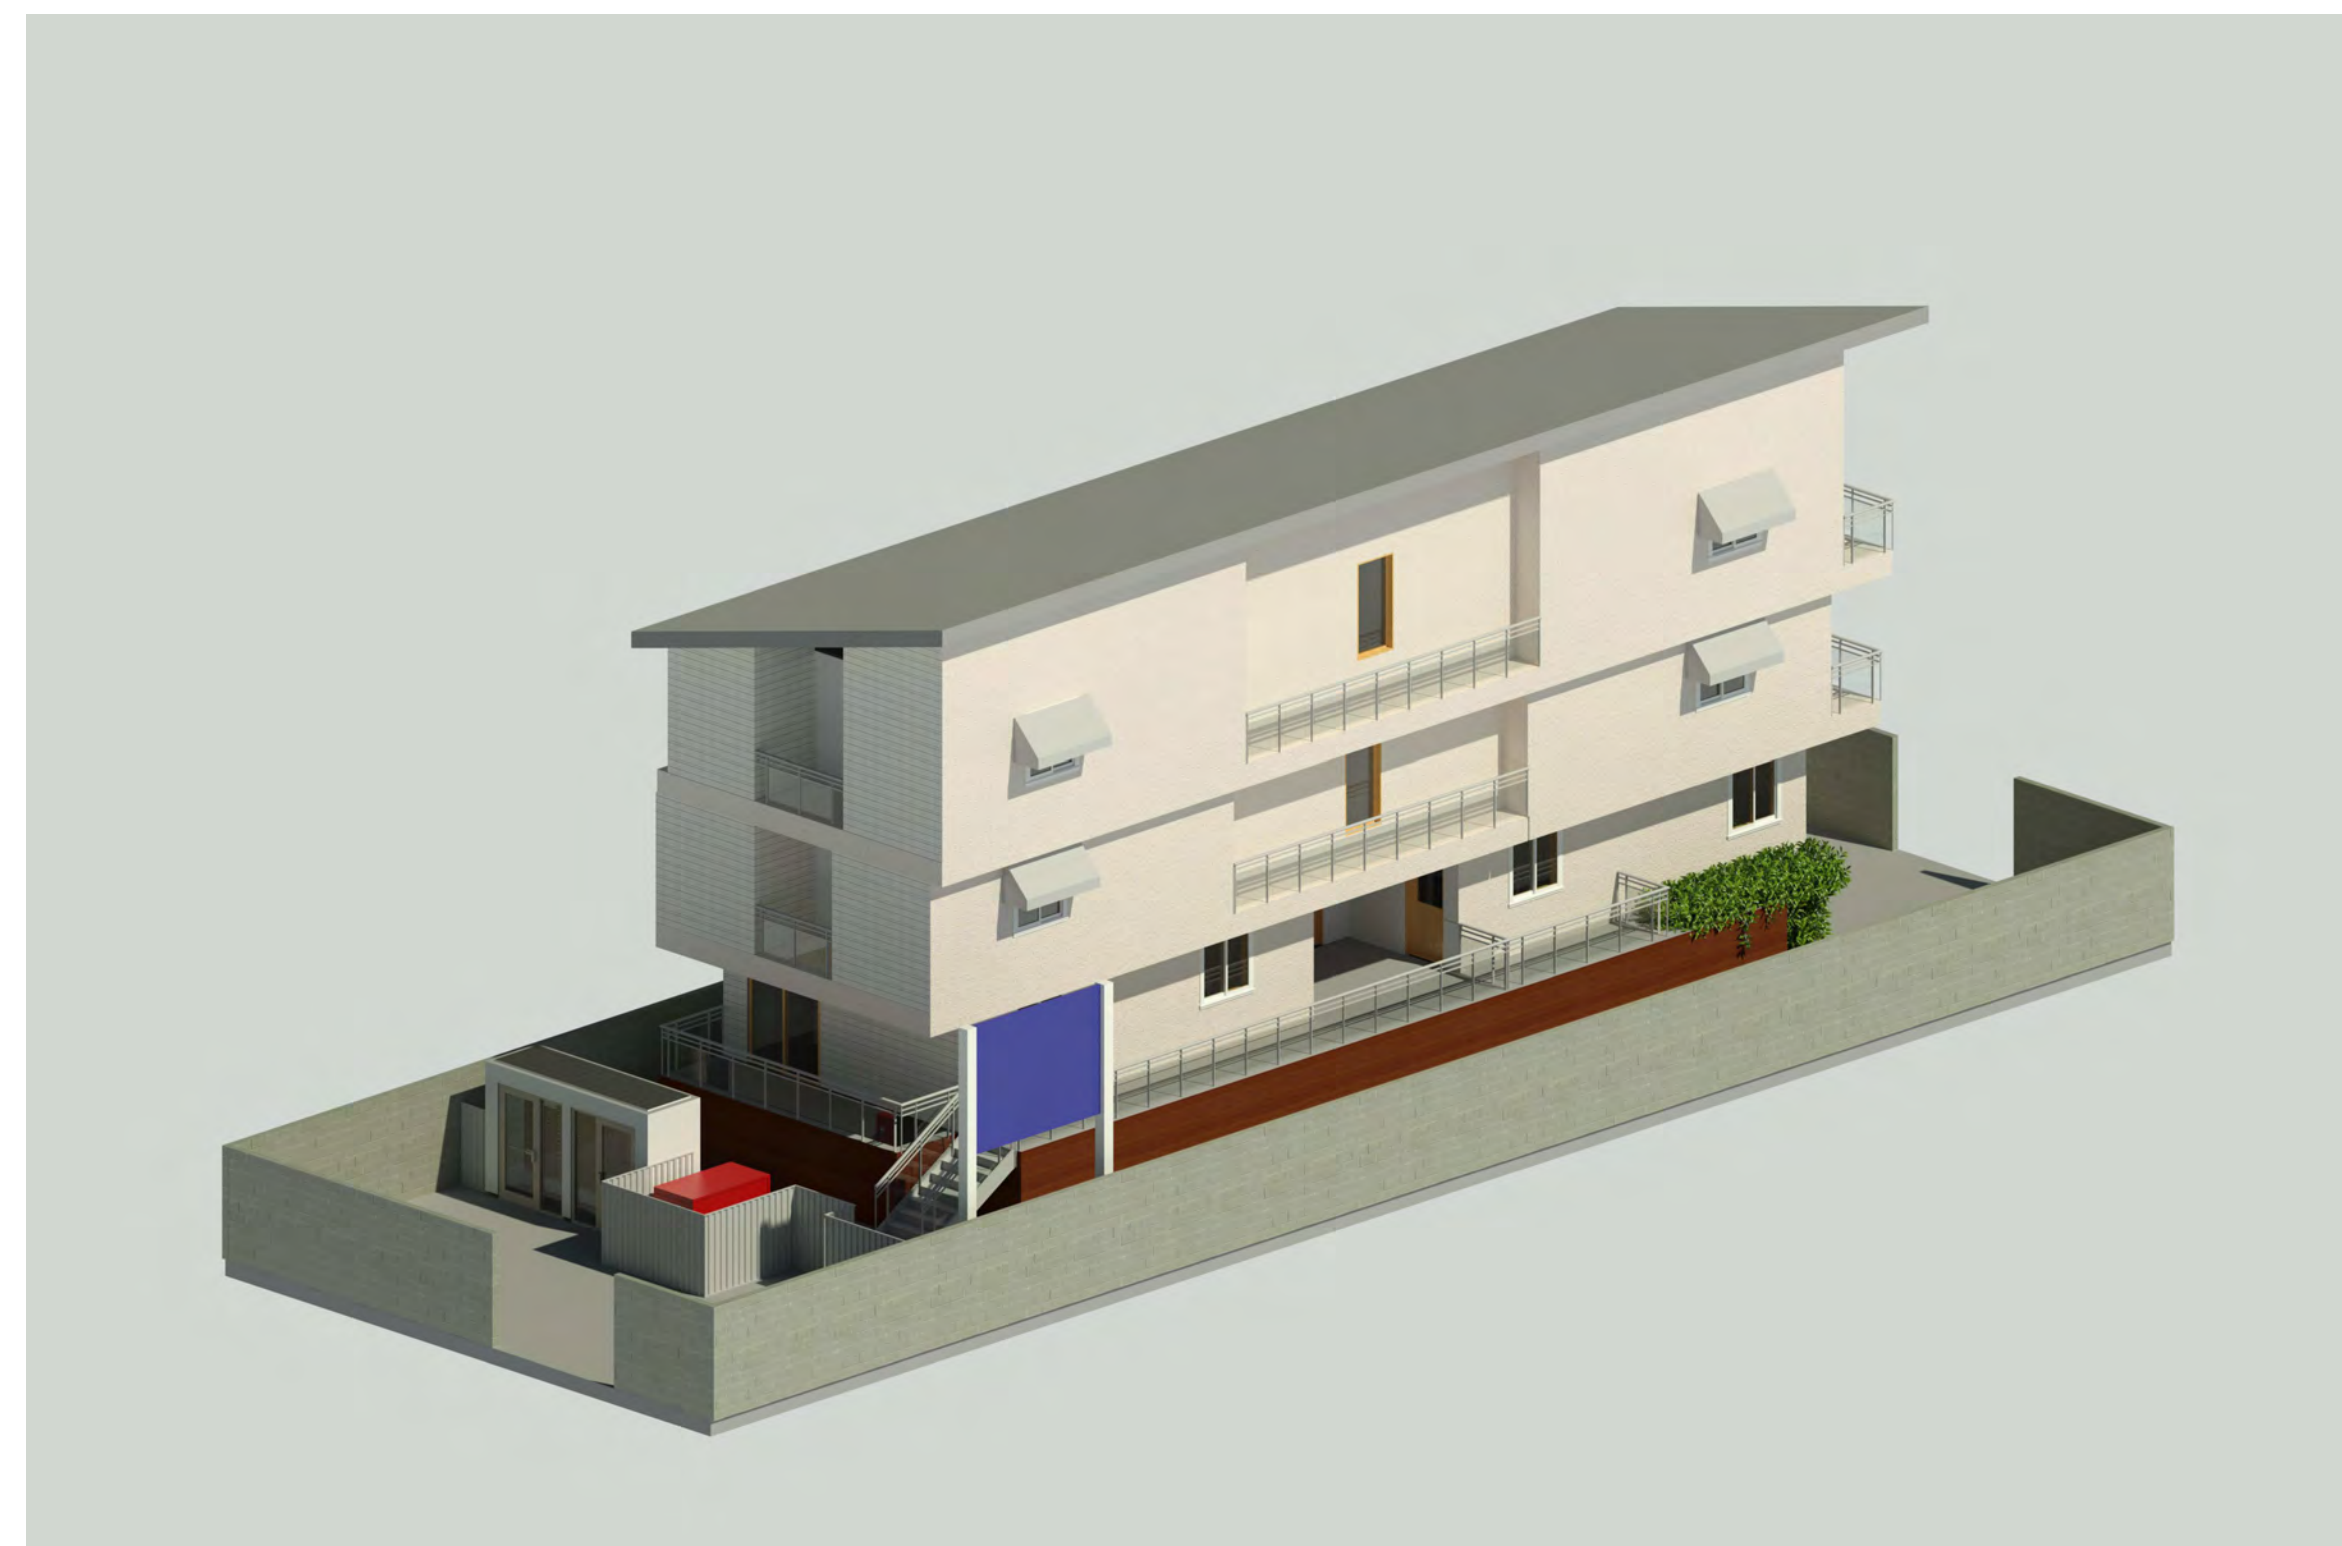


CITY APPROVAL STAMP LOCATION

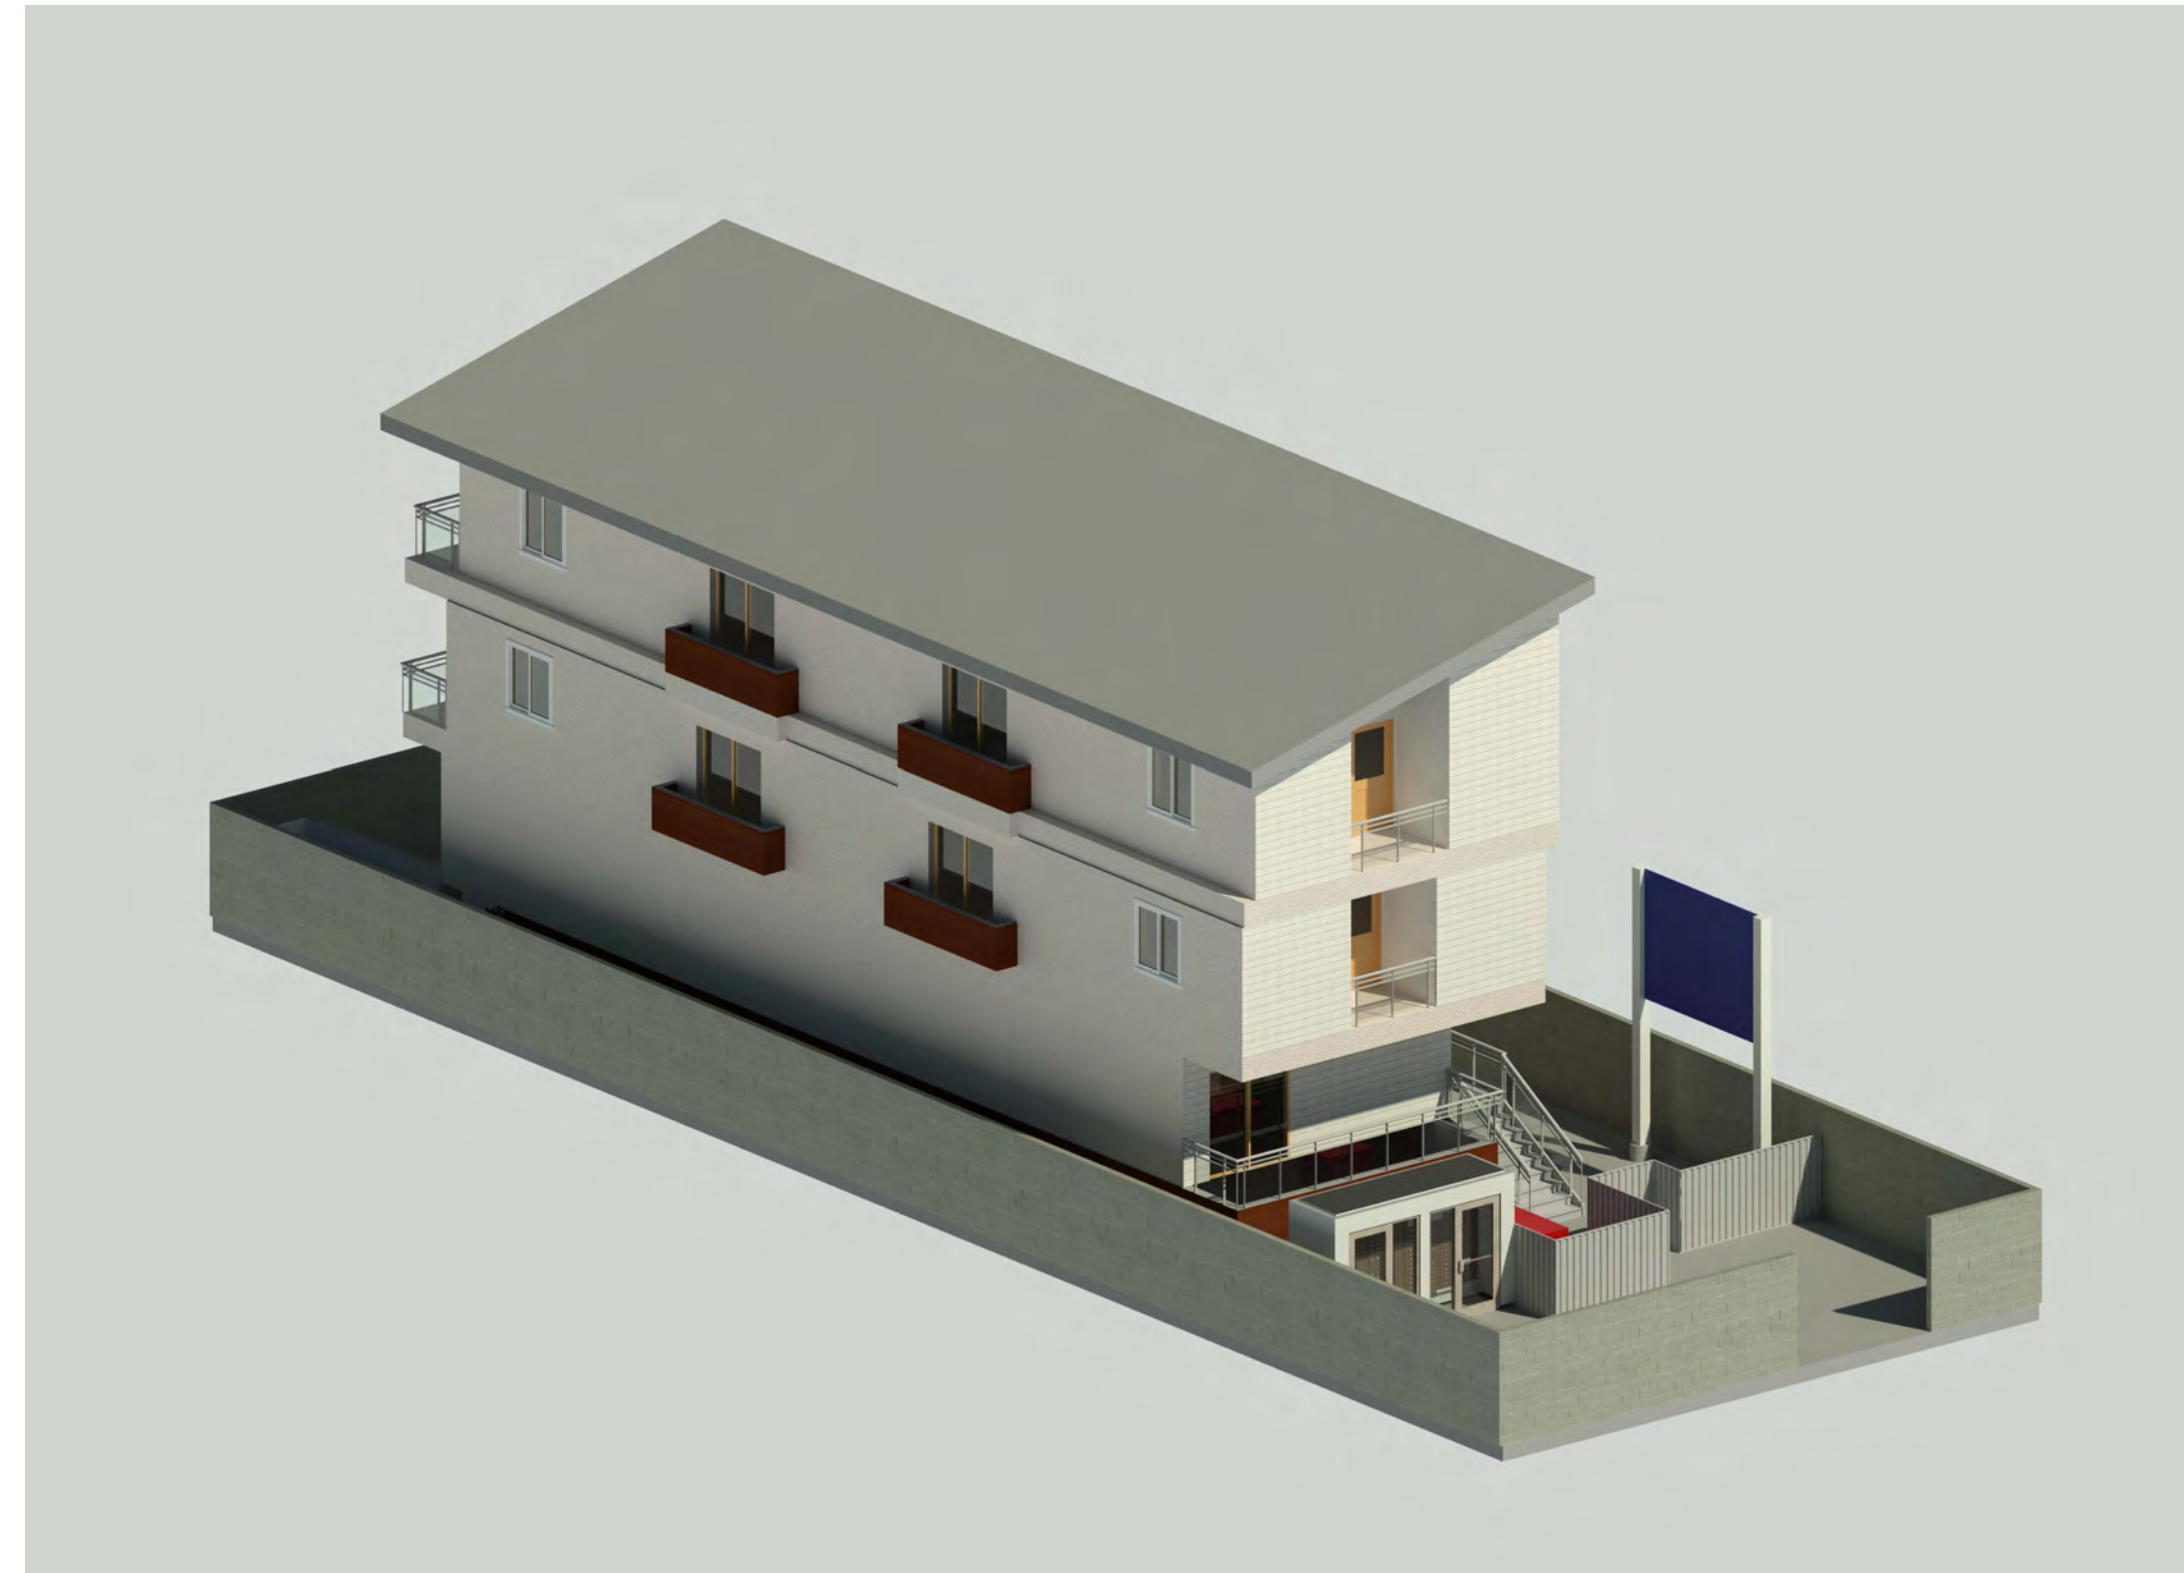

MDS DRAFTING SERVICES

Residential Design Services
ADA Design Services- Blueprints

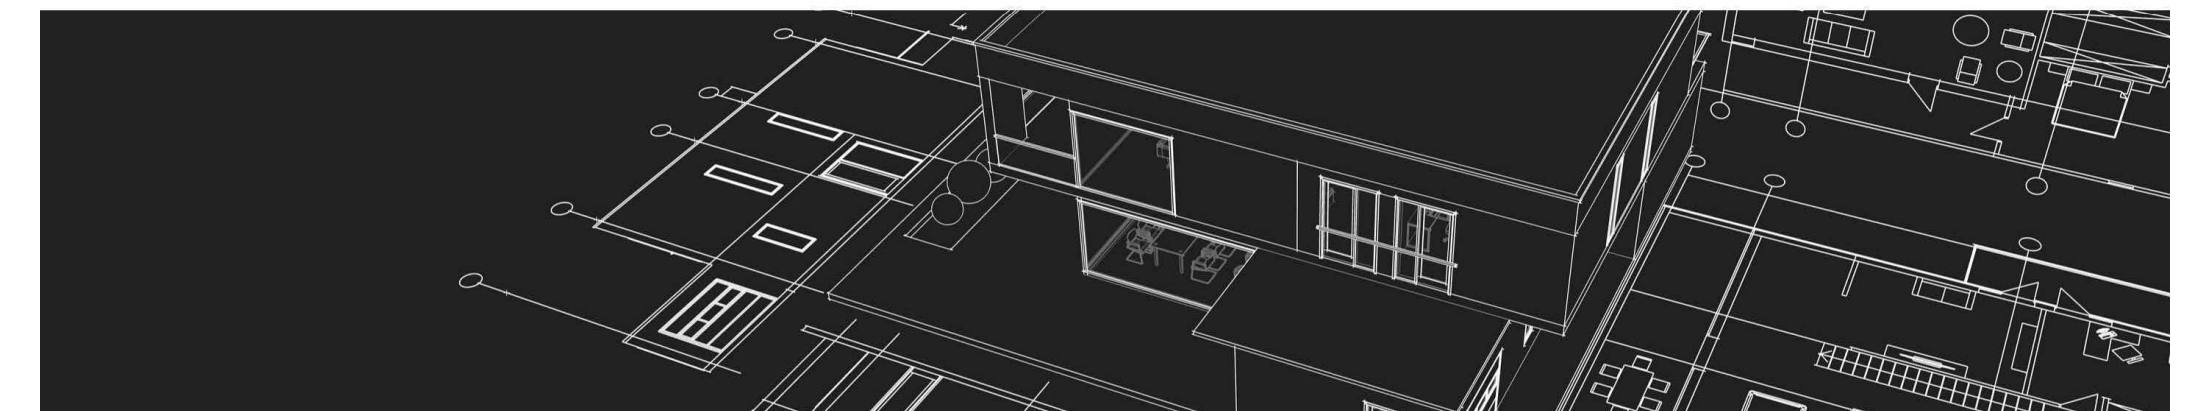

Project information:

9811 Vermont - 3-Story Apts

9800 Vermont Ave
Los Angeles, CA 90044

Client Information:

40 ACRE Investors

Invoice Number:

City Information:

Planning Department Number:

Building Department Number:

Approved Stamp Dated



MDS DRAFTING SERVICES
 Residential Design Services
 ADA Design Services- Blueprints

Website: mstdrafting.org
 Phone: 310-876-6919
 Email: mstdrafting@yahoo.com

Client Name: 40 ACRE Investors

Client Address:
 9800 Vermont Ave
 Los Angeles, CA 90044

Energy Consultant
 ARKIPLAN DESIGN
 Address: 3100 East Imperial Hwy
 Lynwood, California 90262
 Phone: (323) 916-3509

Structural Consultant
 JOHN O. HAMILTON P.E.
 Address: P.O. Box 866
 Hawthorne, California 90251
 Phone: (310) 871-2562

Elevation Render

Sheet Name

40 ACRE Investors

9811 Vermont - 3-Story Apts


Invoice number	Project Number
Date	Issue Date
Drawn by	Author
Revision Ltr	

A5

Scale 12" = 1'-0"

CITY APPROVAL STAMP LOCATION




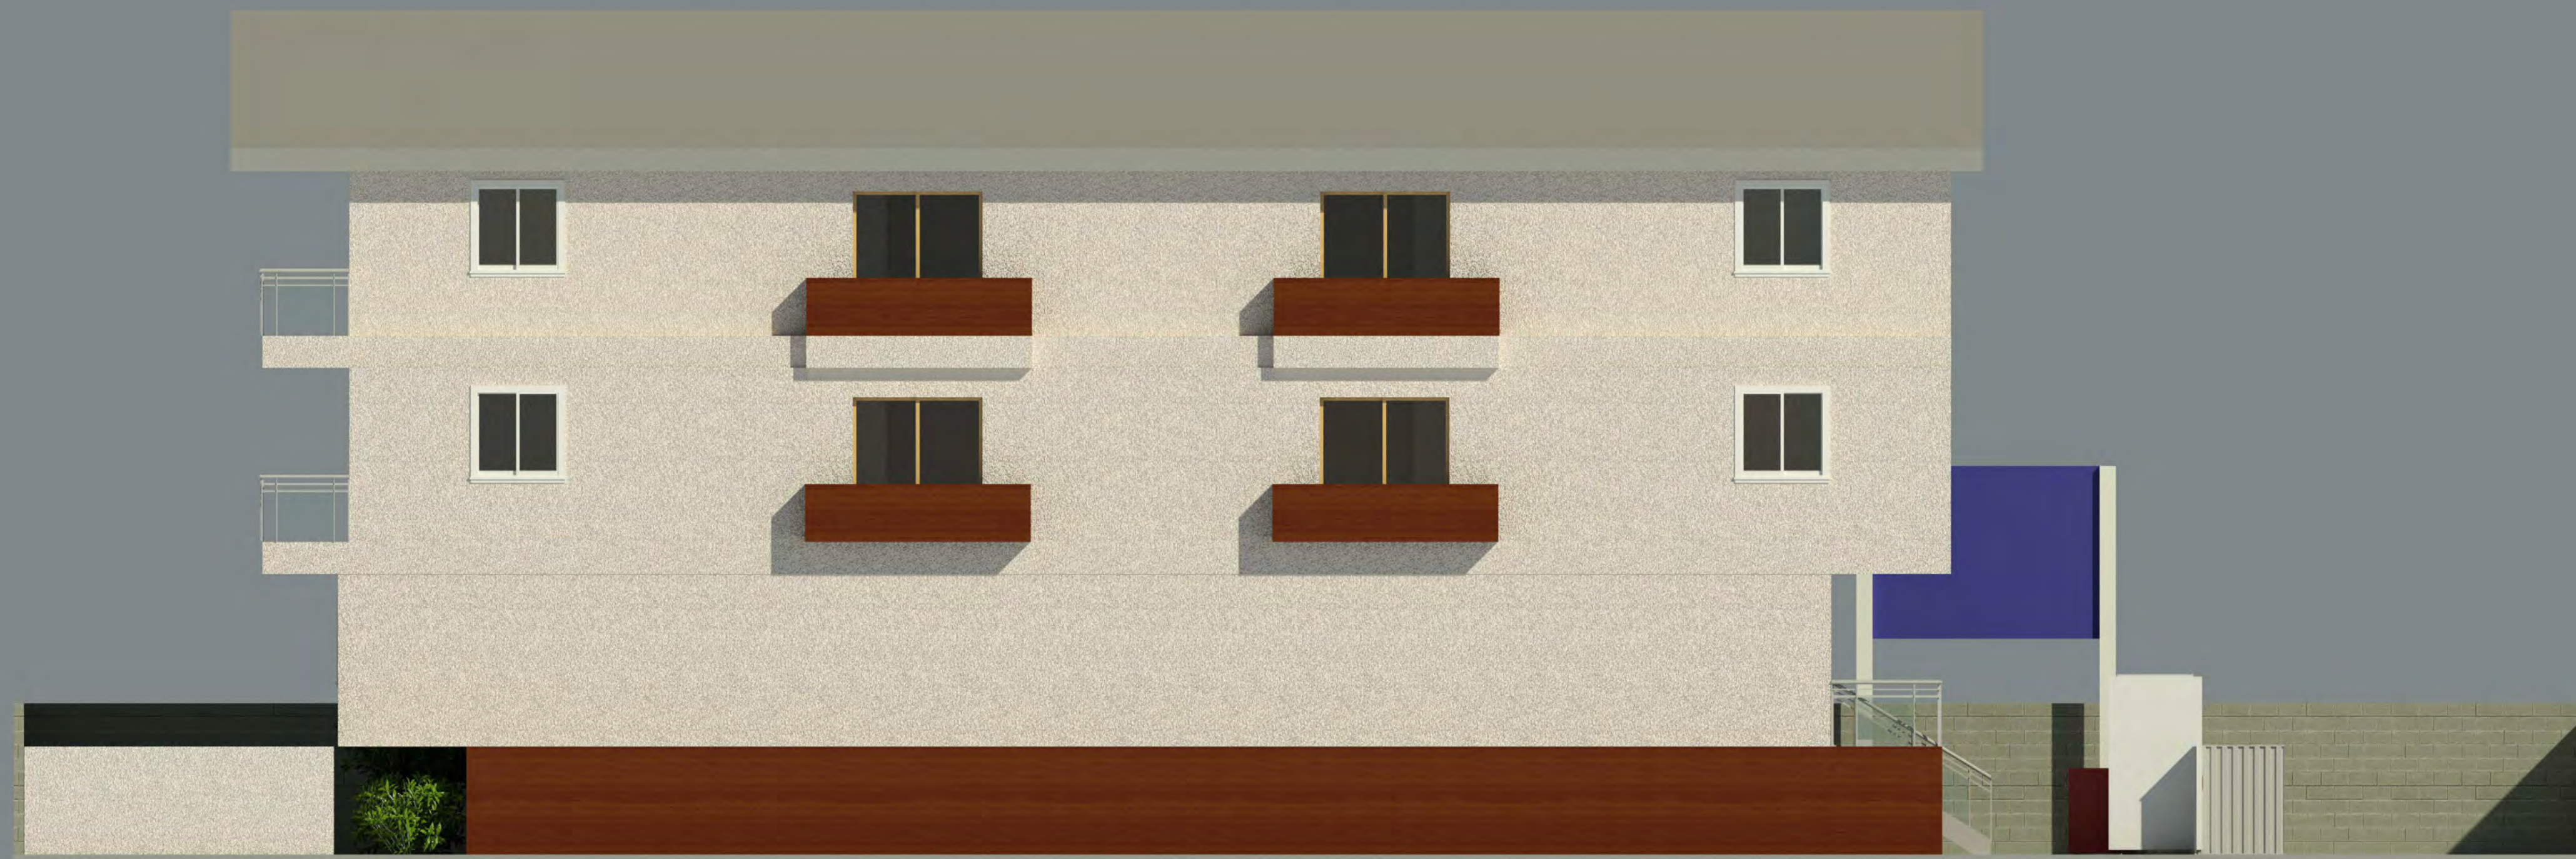

CITY APPROVAL STAMP LOCATION

**MDS DRAFTING
SERVICES**

Residential Design Services
ADA Design Services- Blueprints

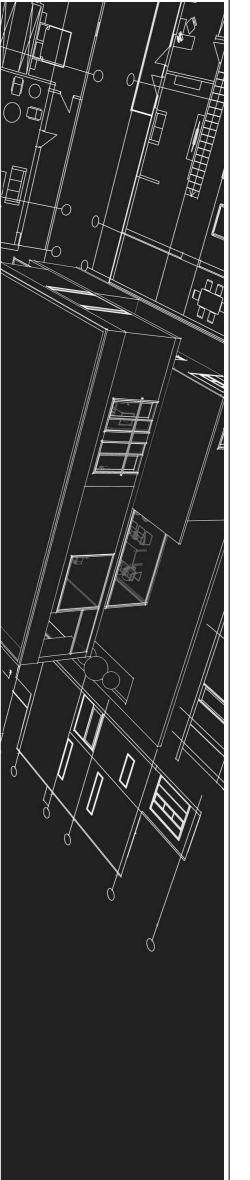

Website: mstdrafting.org
Phone: 310-876-6919
Email: mstdrafting@yahoo.com

Client Name: 40 ACRE Investors

Client Address:

9800 Vermont Ave
Los Angeles, CA 90044

Energy Consultant
ARKIPLAN DESIGN
Address: 3100 East Imperial Hwy
Lynwood, California 90262
Phone: (323) 916-3509

Structural Consultant
JOHN O. HAMILTON P.E.
Address: P.O. Box 866
Hawthorne, California 90251
Phone: (310) 871-2562

**Elevation
Render**

Sheet Name

40 ACRE Investors

9811 Vermont - 3-Story Apts

Invoice number	Project Number
Date	Issue Date
Drawn by	Author
Revision Ltr	

A6

Scale 12" = 1'-0"